

# E1 - 191




Víðimóar 14 - 640 Húsavík


Suðurlandsbraut 30 - 108 Reykjavík

Sími: 690 7000 Belkod@belkod.is


[www.belkod.is](http://www.belkod.is)

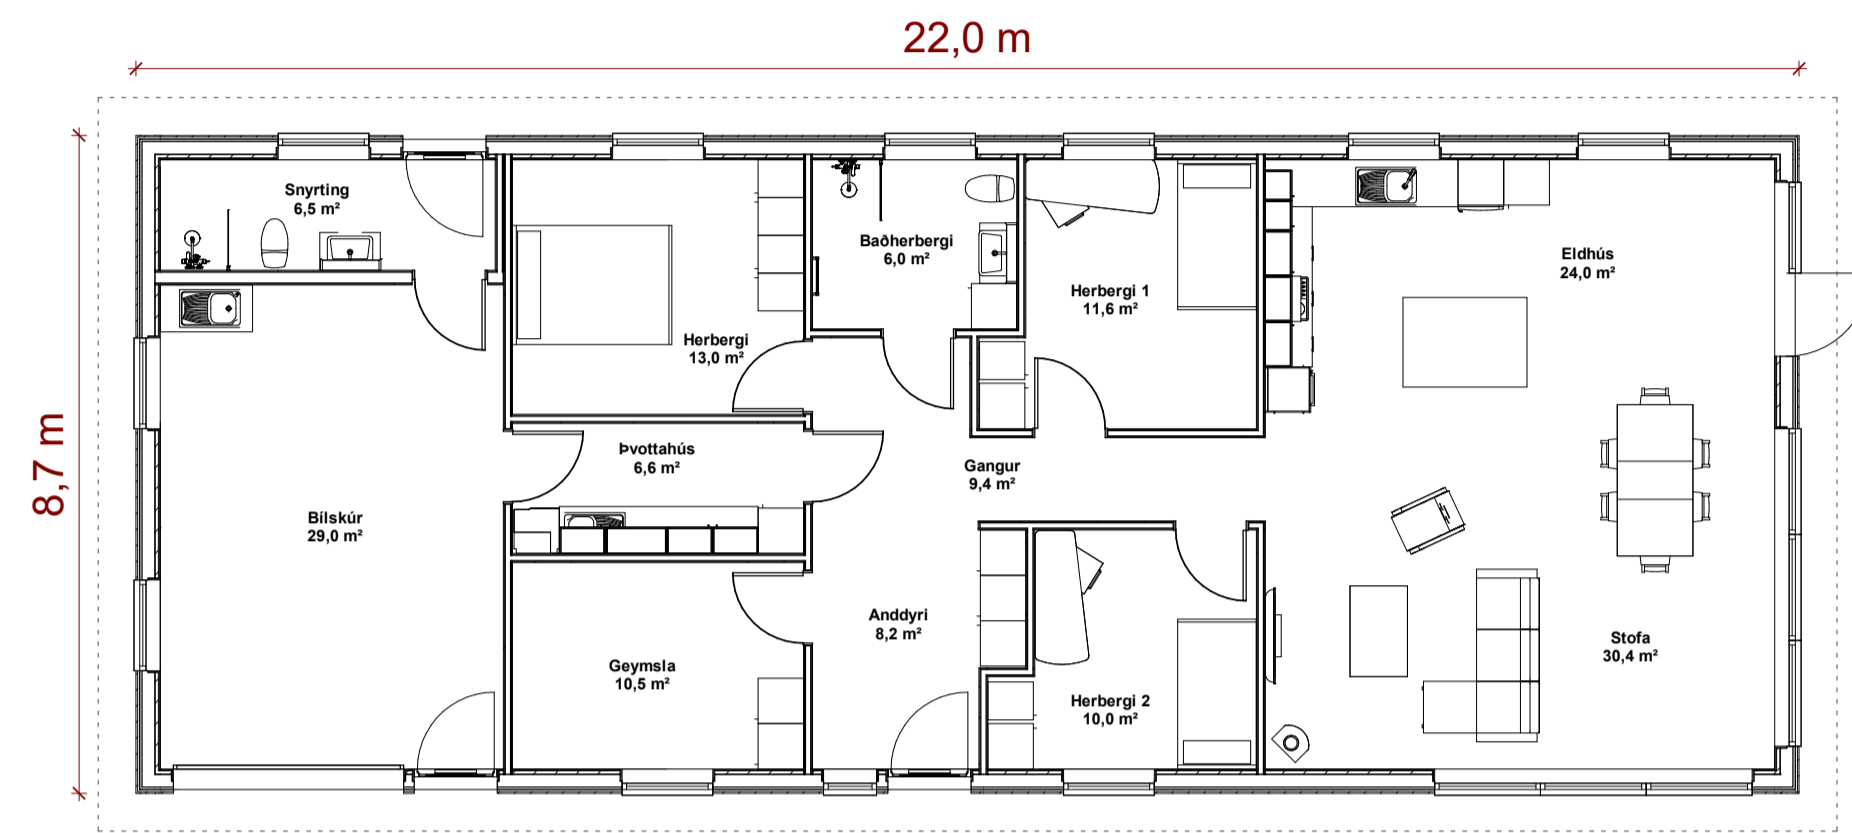


1 GRUNNMYND  
1 : 100

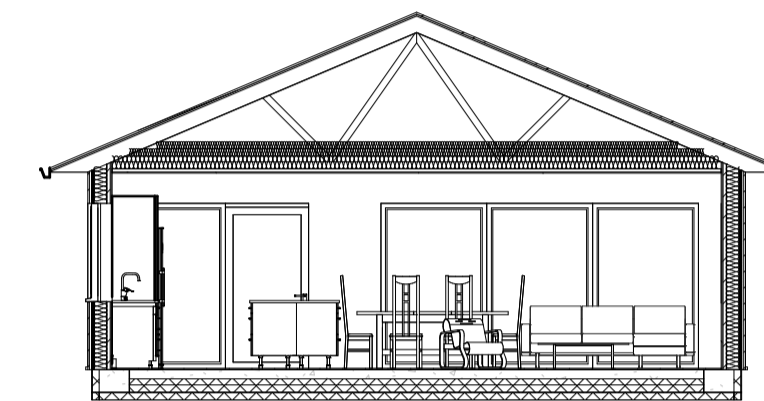


7 ÞVERSNIÐ  
1 : 100

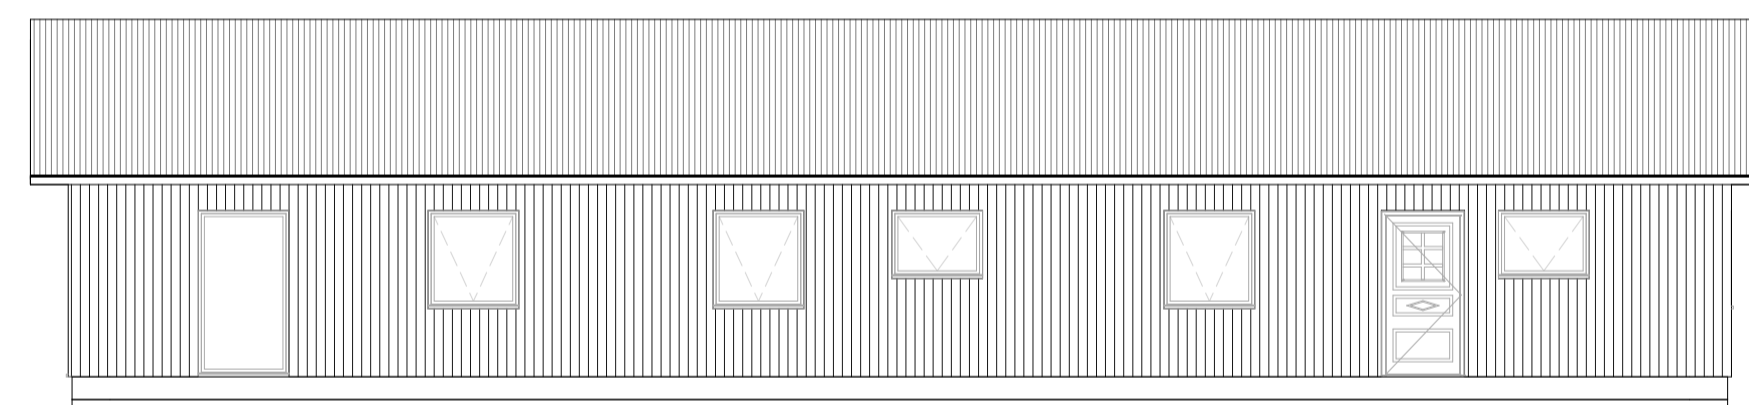


2 ÚTLIT 1  
1 : 100

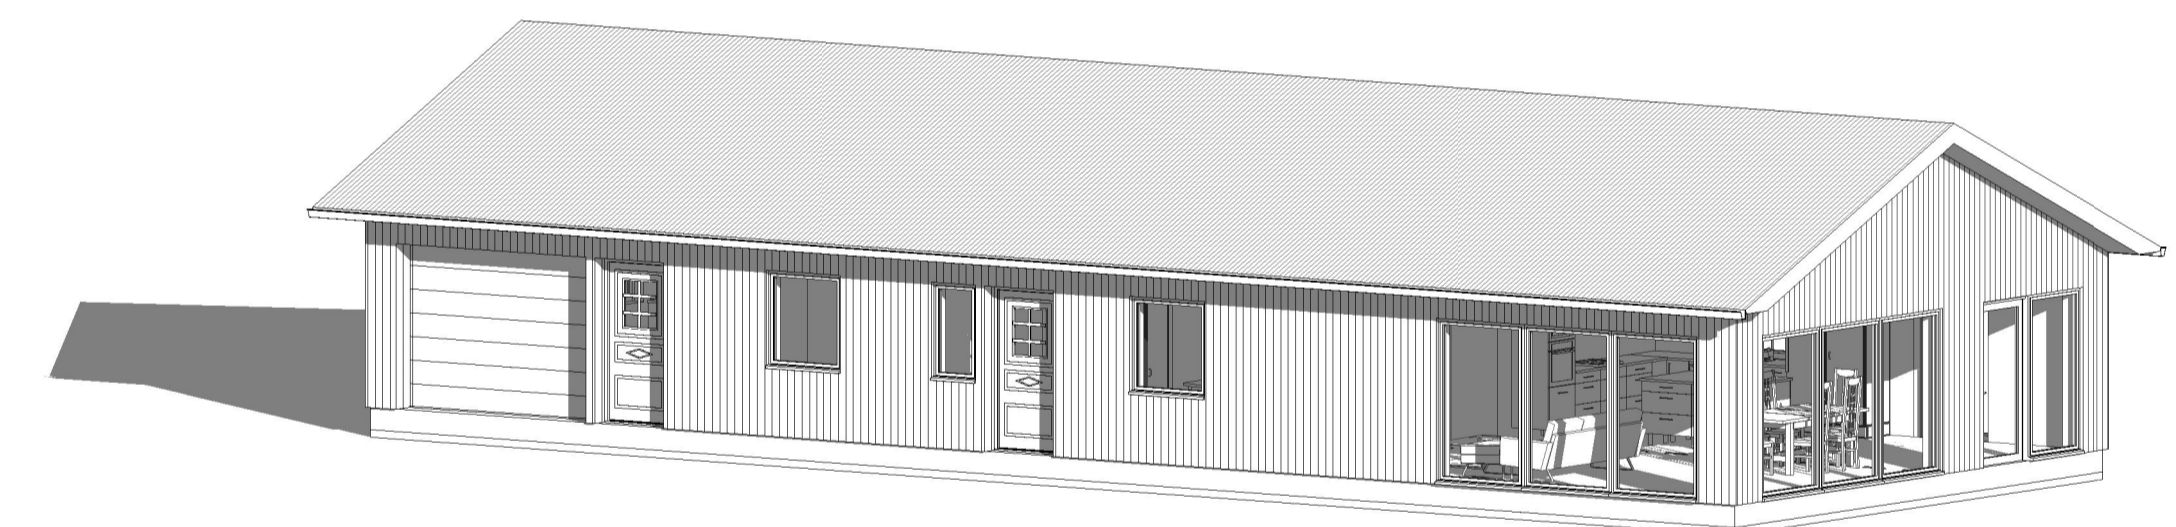


6 ÞRÍVÍDDARMYND

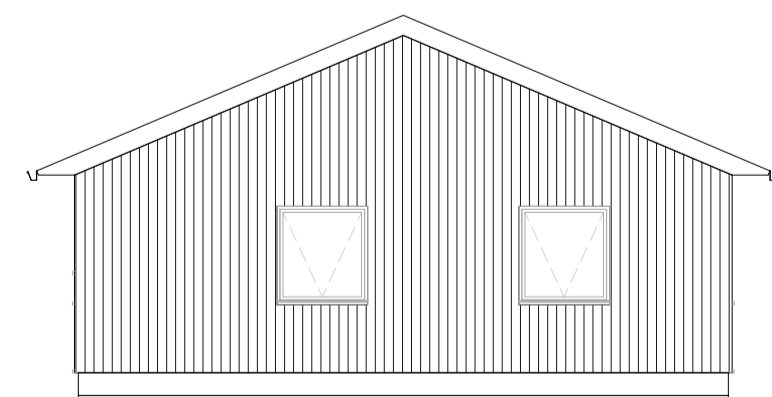

3 ÚTLIT 4  
1 : 100

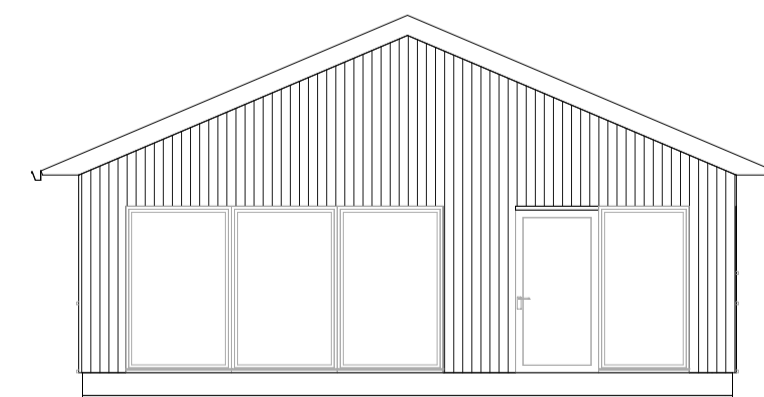

4 ÚTLIT 3  
1 : 100

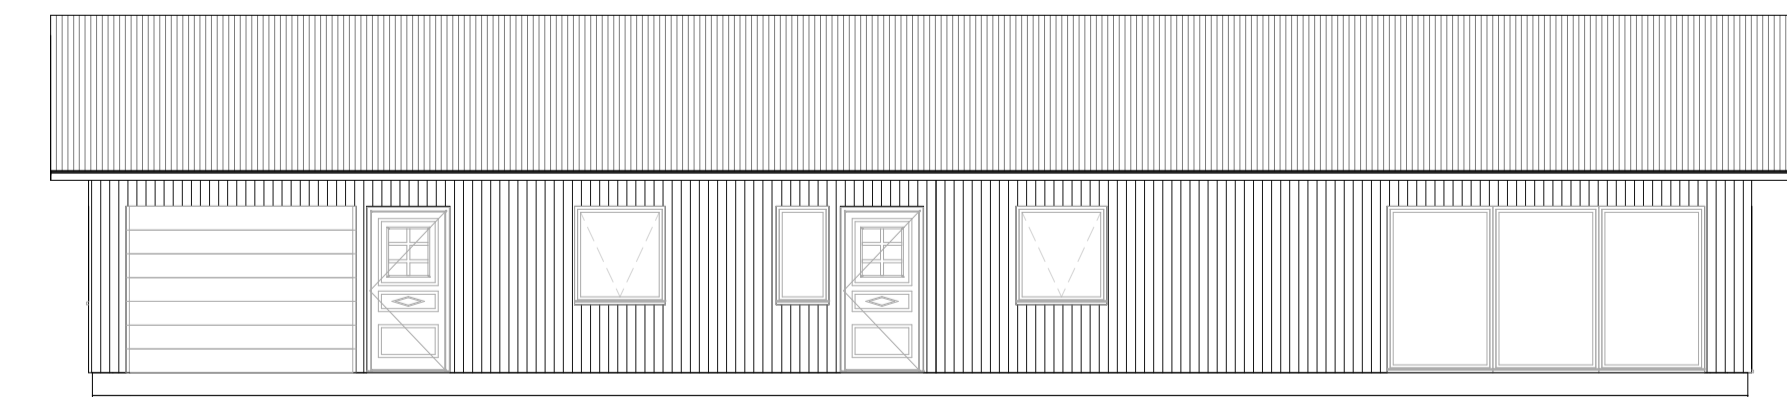

5 ÚTLIT 2  
1 : 100