


P1 - 79

Víðimóar 14 - 640 Húsavík


Suðurlandsbraut 30 - 108 Reykjavík

Sími: 690 7000 Belkod@belkod.is


www.belkod.is

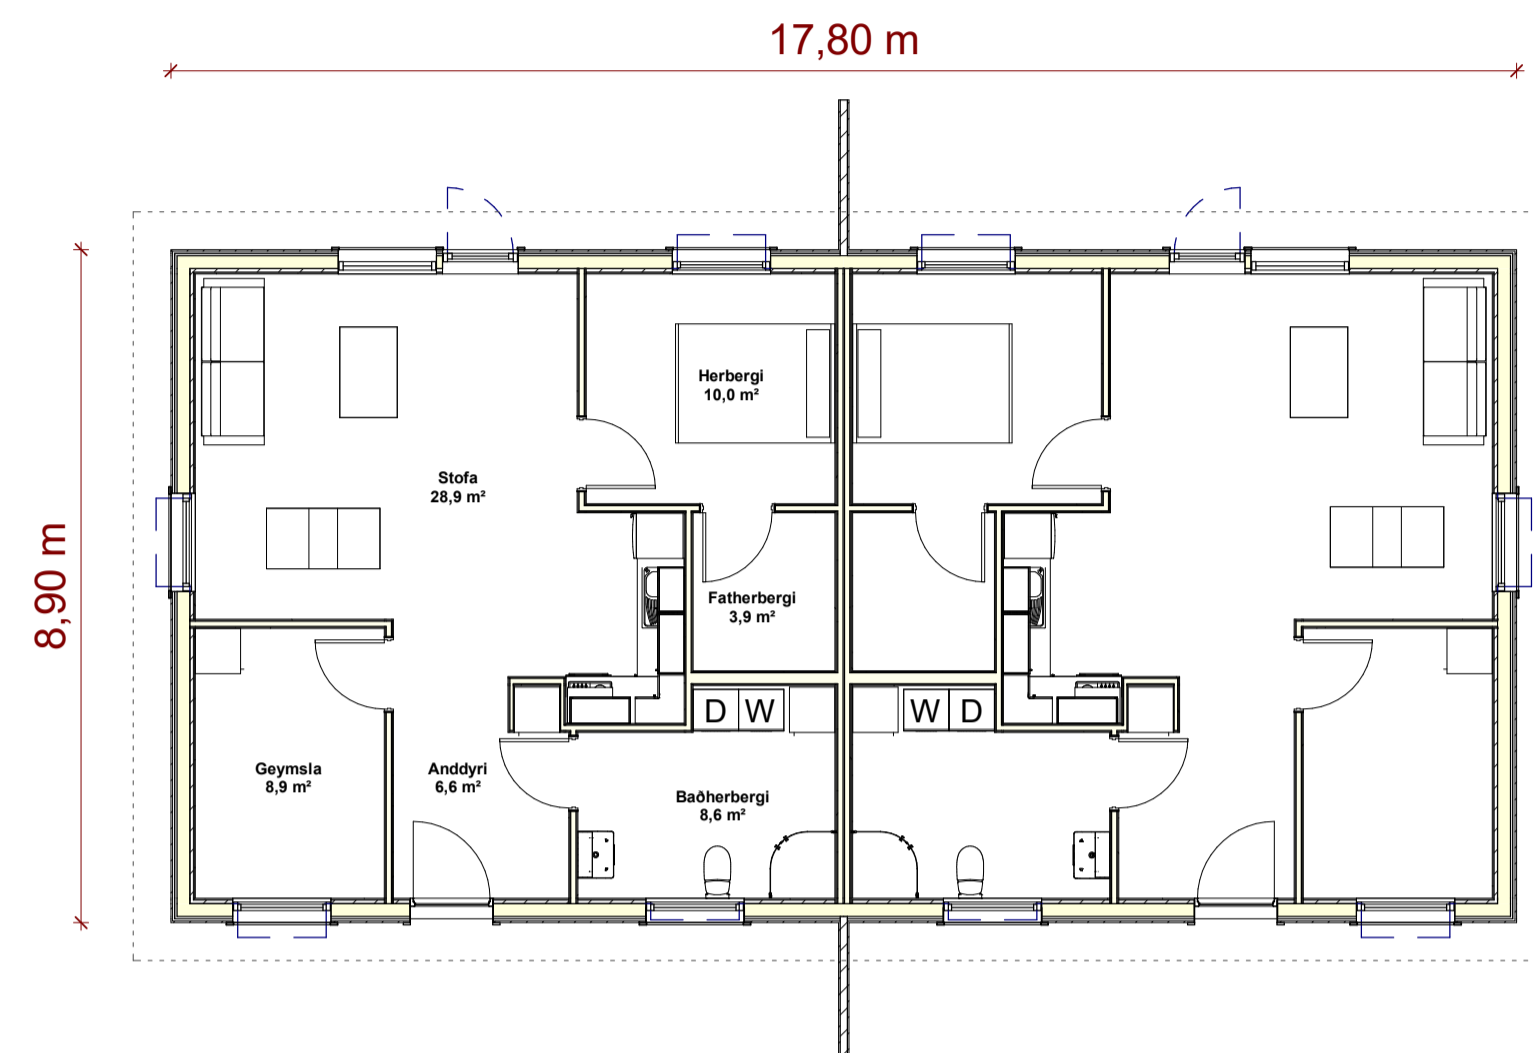


1 GRUNNMYND
1 : 100

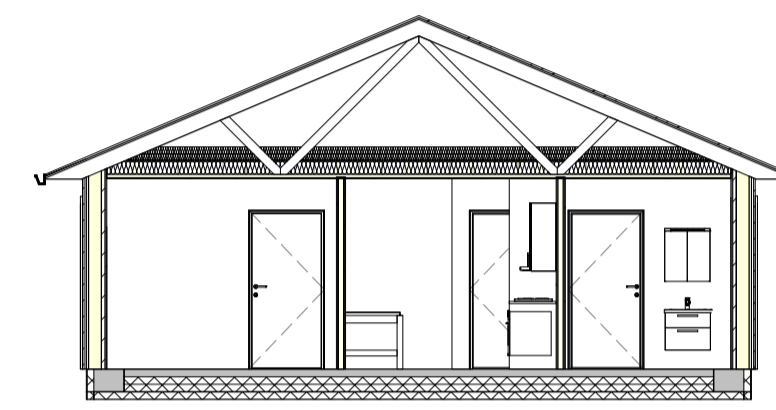


6 ÞVERNSÍÐ
1 : 100

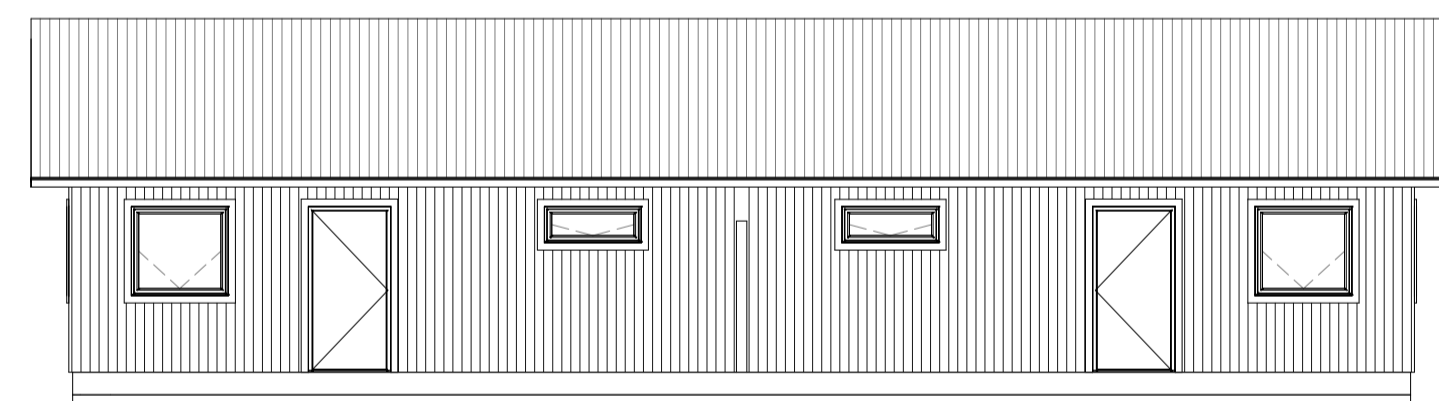


2 ÚTLIT 1
1 : 100

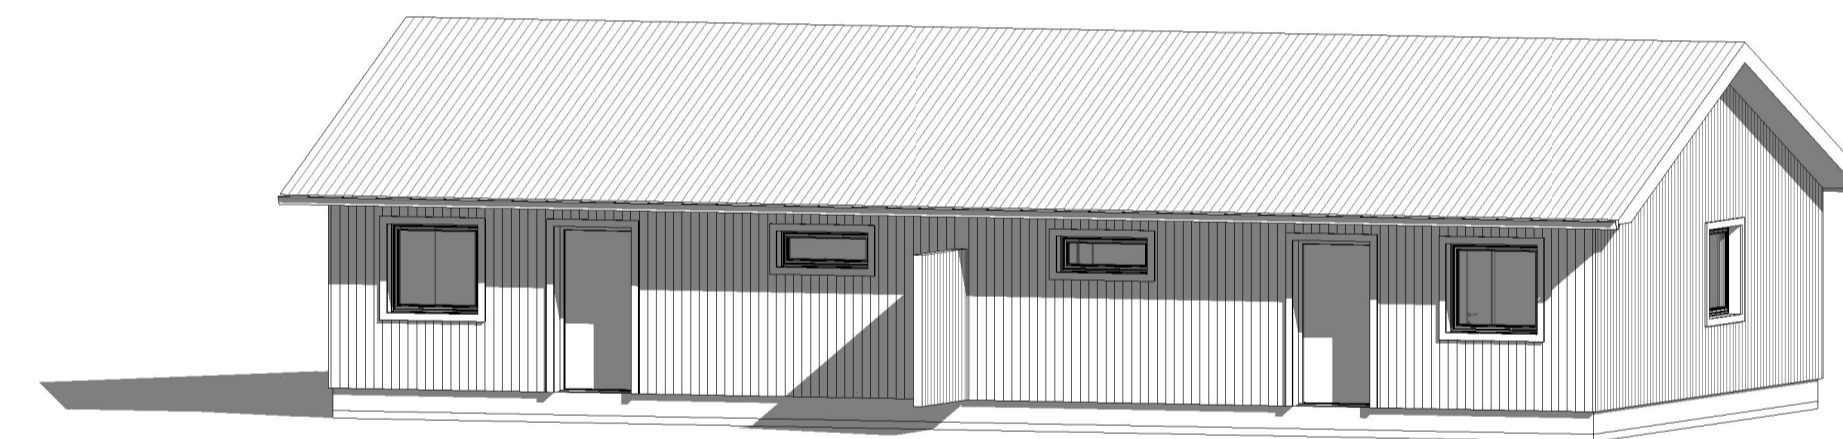


7 ÞRÍVÍDDARMYND

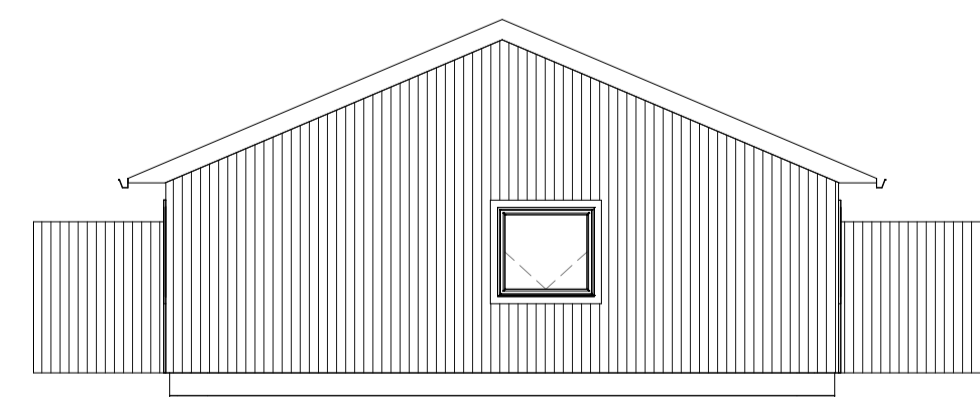

3 ÚTLIT 2
1 : 100

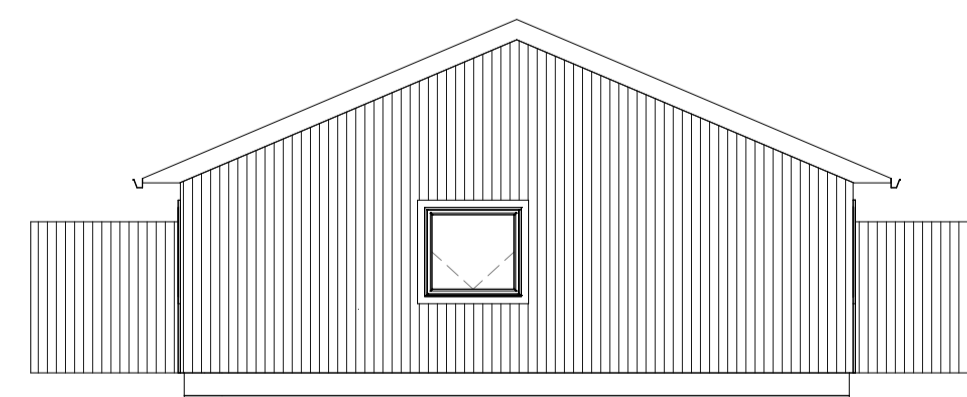

4 ÚTLIT 3
1 : 100

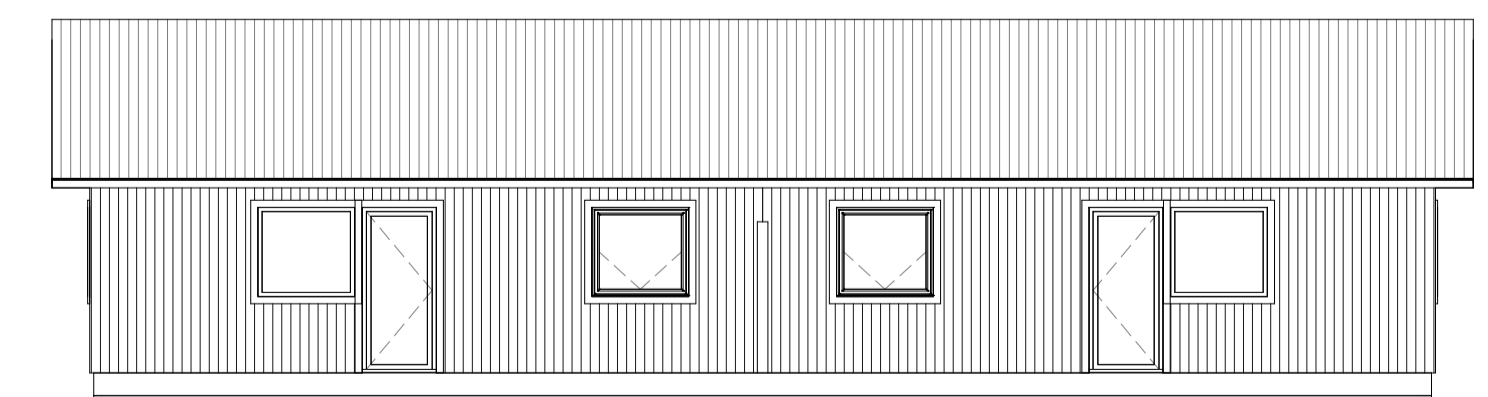

5 ÚTLIT 4
1 : 100